


- FURNITURE NOTES:
1. FURNITURE SHOWN FOR REFERENCE ONLY. OWNER WILL PROVIDE ALL FURNITURE SHOWN, EXCEPT AS NOTED.
  2. ALL PIECES CALLED OUT AS BUILT-IN ARE THE RESPONSIBILITY OF THE CONTRACTOR.

PROPOSED FURNITURE PLAN

Scale 3/16"=1'-0"

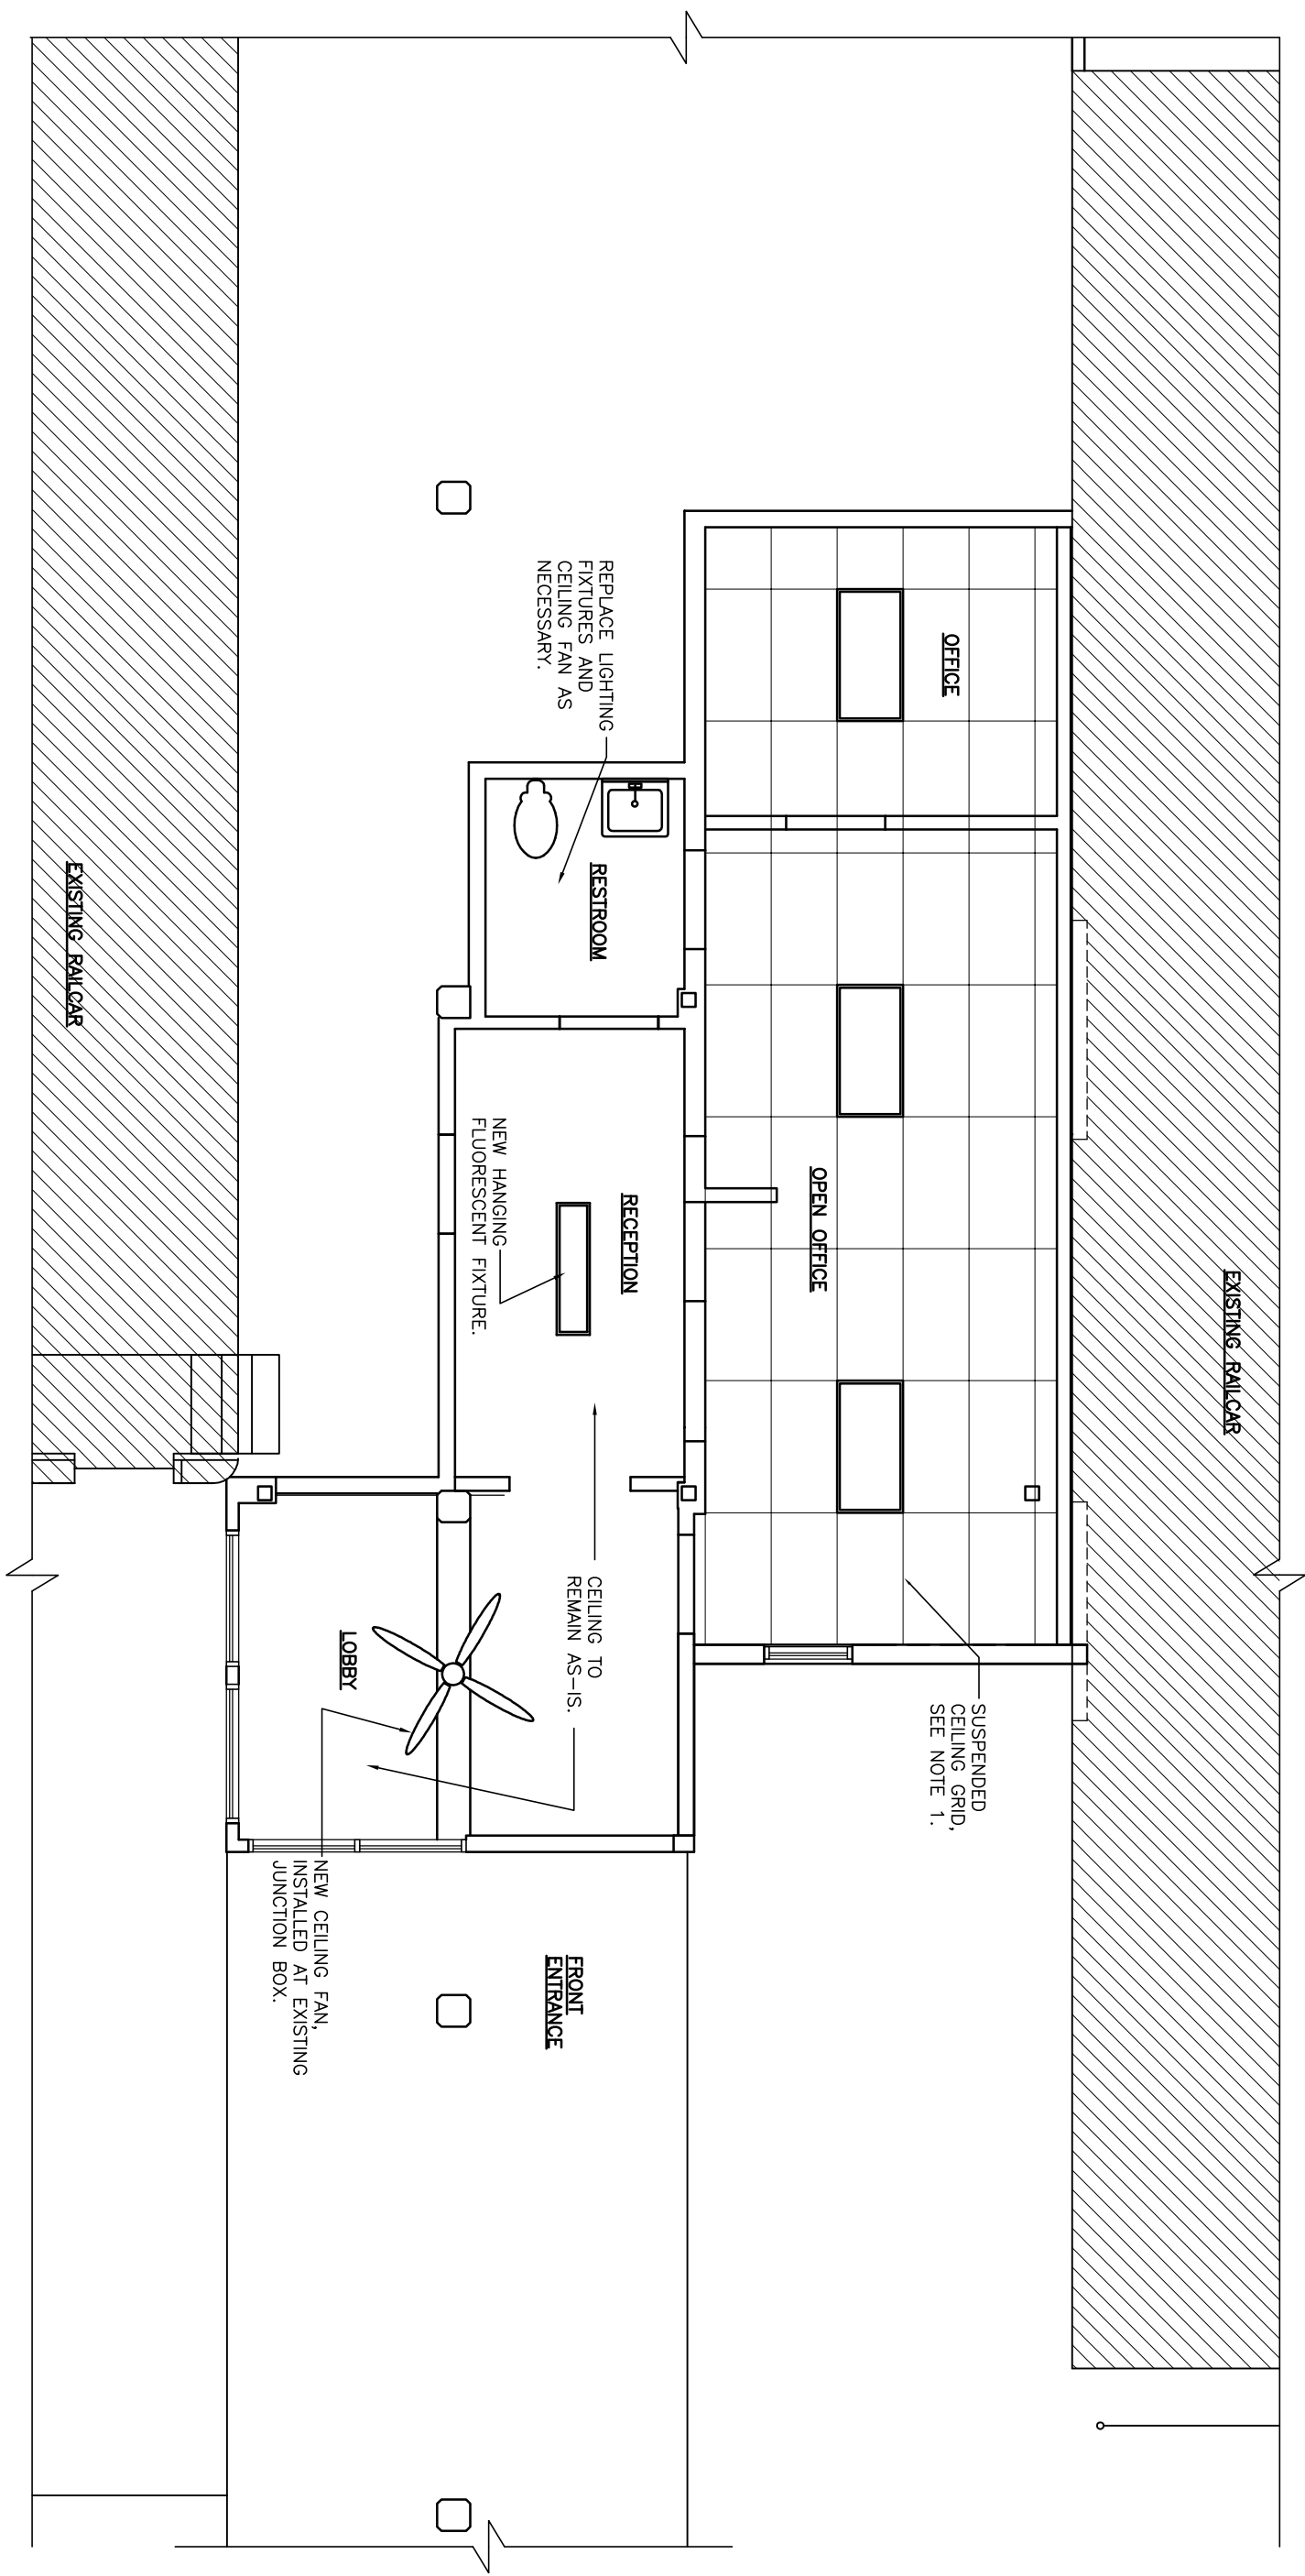

- CEILING NOTES:
1. REPAIR CEILING GRID AS NEEDED.
  2. RELOCATE 2x4 FLUORESCENT LIGHTING FIXTURES TO MATCH APPROXIMATE LOCATION AS TO WHAT IS SHOWN ON PLAN.
  3. INSPECT CONDITIONS OF LIGHT FIXTURE AND VENTILATION FAN IN RESTROOM. REPLACE AS NEEDED.
  4. CEILING TO RUN CONTINUOUS. HEIGHT OF PARTITION WALLS ARE BUILT UP TO BOTTOM OF CEILING GRID.

USE OF THESE FILES AND DRAWINGS IS LIMITED TO THE INTENT OF THE CONTRACT DOCUMENTS AND ANY AGREEMENT TO THE FOLLOWING: THIS MEDIA IS RESTRICTED TO THE ORIGINAL SITE FOR WHICH IT WAS PREPARED. MATERIAL SHALL NOT BE TRANSFERRED TO ANY OTHER PARTY OR REPRODUCED IN ANY MANNER OR FOR REPRODUCTION OF THE DOCUMENTS (WHOLE OR IN PART) FOR ANY OTHER PURPOSE THAN THAT FOR WHICH IT WAS INTENDED IS STRICTLY PROHIBITED.

Dwg. by  
Ckd. by  
Date 10-08-2010  
Project Number:

OP-540

Sheet Number:

OP-540  
MOTOR COACH PERMIT OFFICE  
APPROVED FOR CONSTRUCTION  
09/11/2011

A3 of 6  
architectural

FURNITURE  
AND CEILING  
PLANS



DESIGN &  
CONSTRUCTION  
5515 Abercorn Street  
Savannah GA  
31405

912 - 351 - 3409

Notes: